



FOR IMMEDIATE RELEASE

(map attached)

W Penfield St will close to thru traffic between S Randolph Ave and S Clyde Ave starting September 12 for sewer rehabilitation project

Kissimmee, Fla. (Monday, September 6, 2022) – Toho Water Authority (Toho) is announcing that W Penfield St will close to thru traffic between S Randolph Ave and S Clyde Ave starting Monday, September 12 (please see map). The closure is necessary to conduct a sewer rehabilitation project in the area.

The project is expected to be completed in three weeks. Schedules could vary according to weather and other unforeseen circumstances.

Motorists and pedestrians are urged to use caution when approaching these areas, as workers will be present and speed limits may be reduced and sidewalks possibly closed and diverted. Signage will be placed as needed to keep the traveling public informed of the project.

TEMPORARY INCONVENIENCES

- Noise and vibrations
- Barricades for safety
- Trucks, machinery and equipment
- Possible odors from sewer system


SAFETY

- If you see a potentially unsafe situation or equipment that requires attention, please contact Toho's Customer Service Department immediately at 407-944-5000.
- Please keep children away from the construction site at all times to avoid accidents.
- If you become aware of a public safety emergency, please call 911 immediately.

For more information, please call our Customer Service at 407-944-5000 or visit www.tohowater.com/projects for more project details and updates.

###

Established in October 2003 by a special act of the Florida legislature, Toho Water (Toho) is the largest provider of water, wastewater and reclaimed water services in Osceola County. Toho currently serves over 120,000 customers in Kissimmee, Poinciana and unincorporated areas of Osceola County.

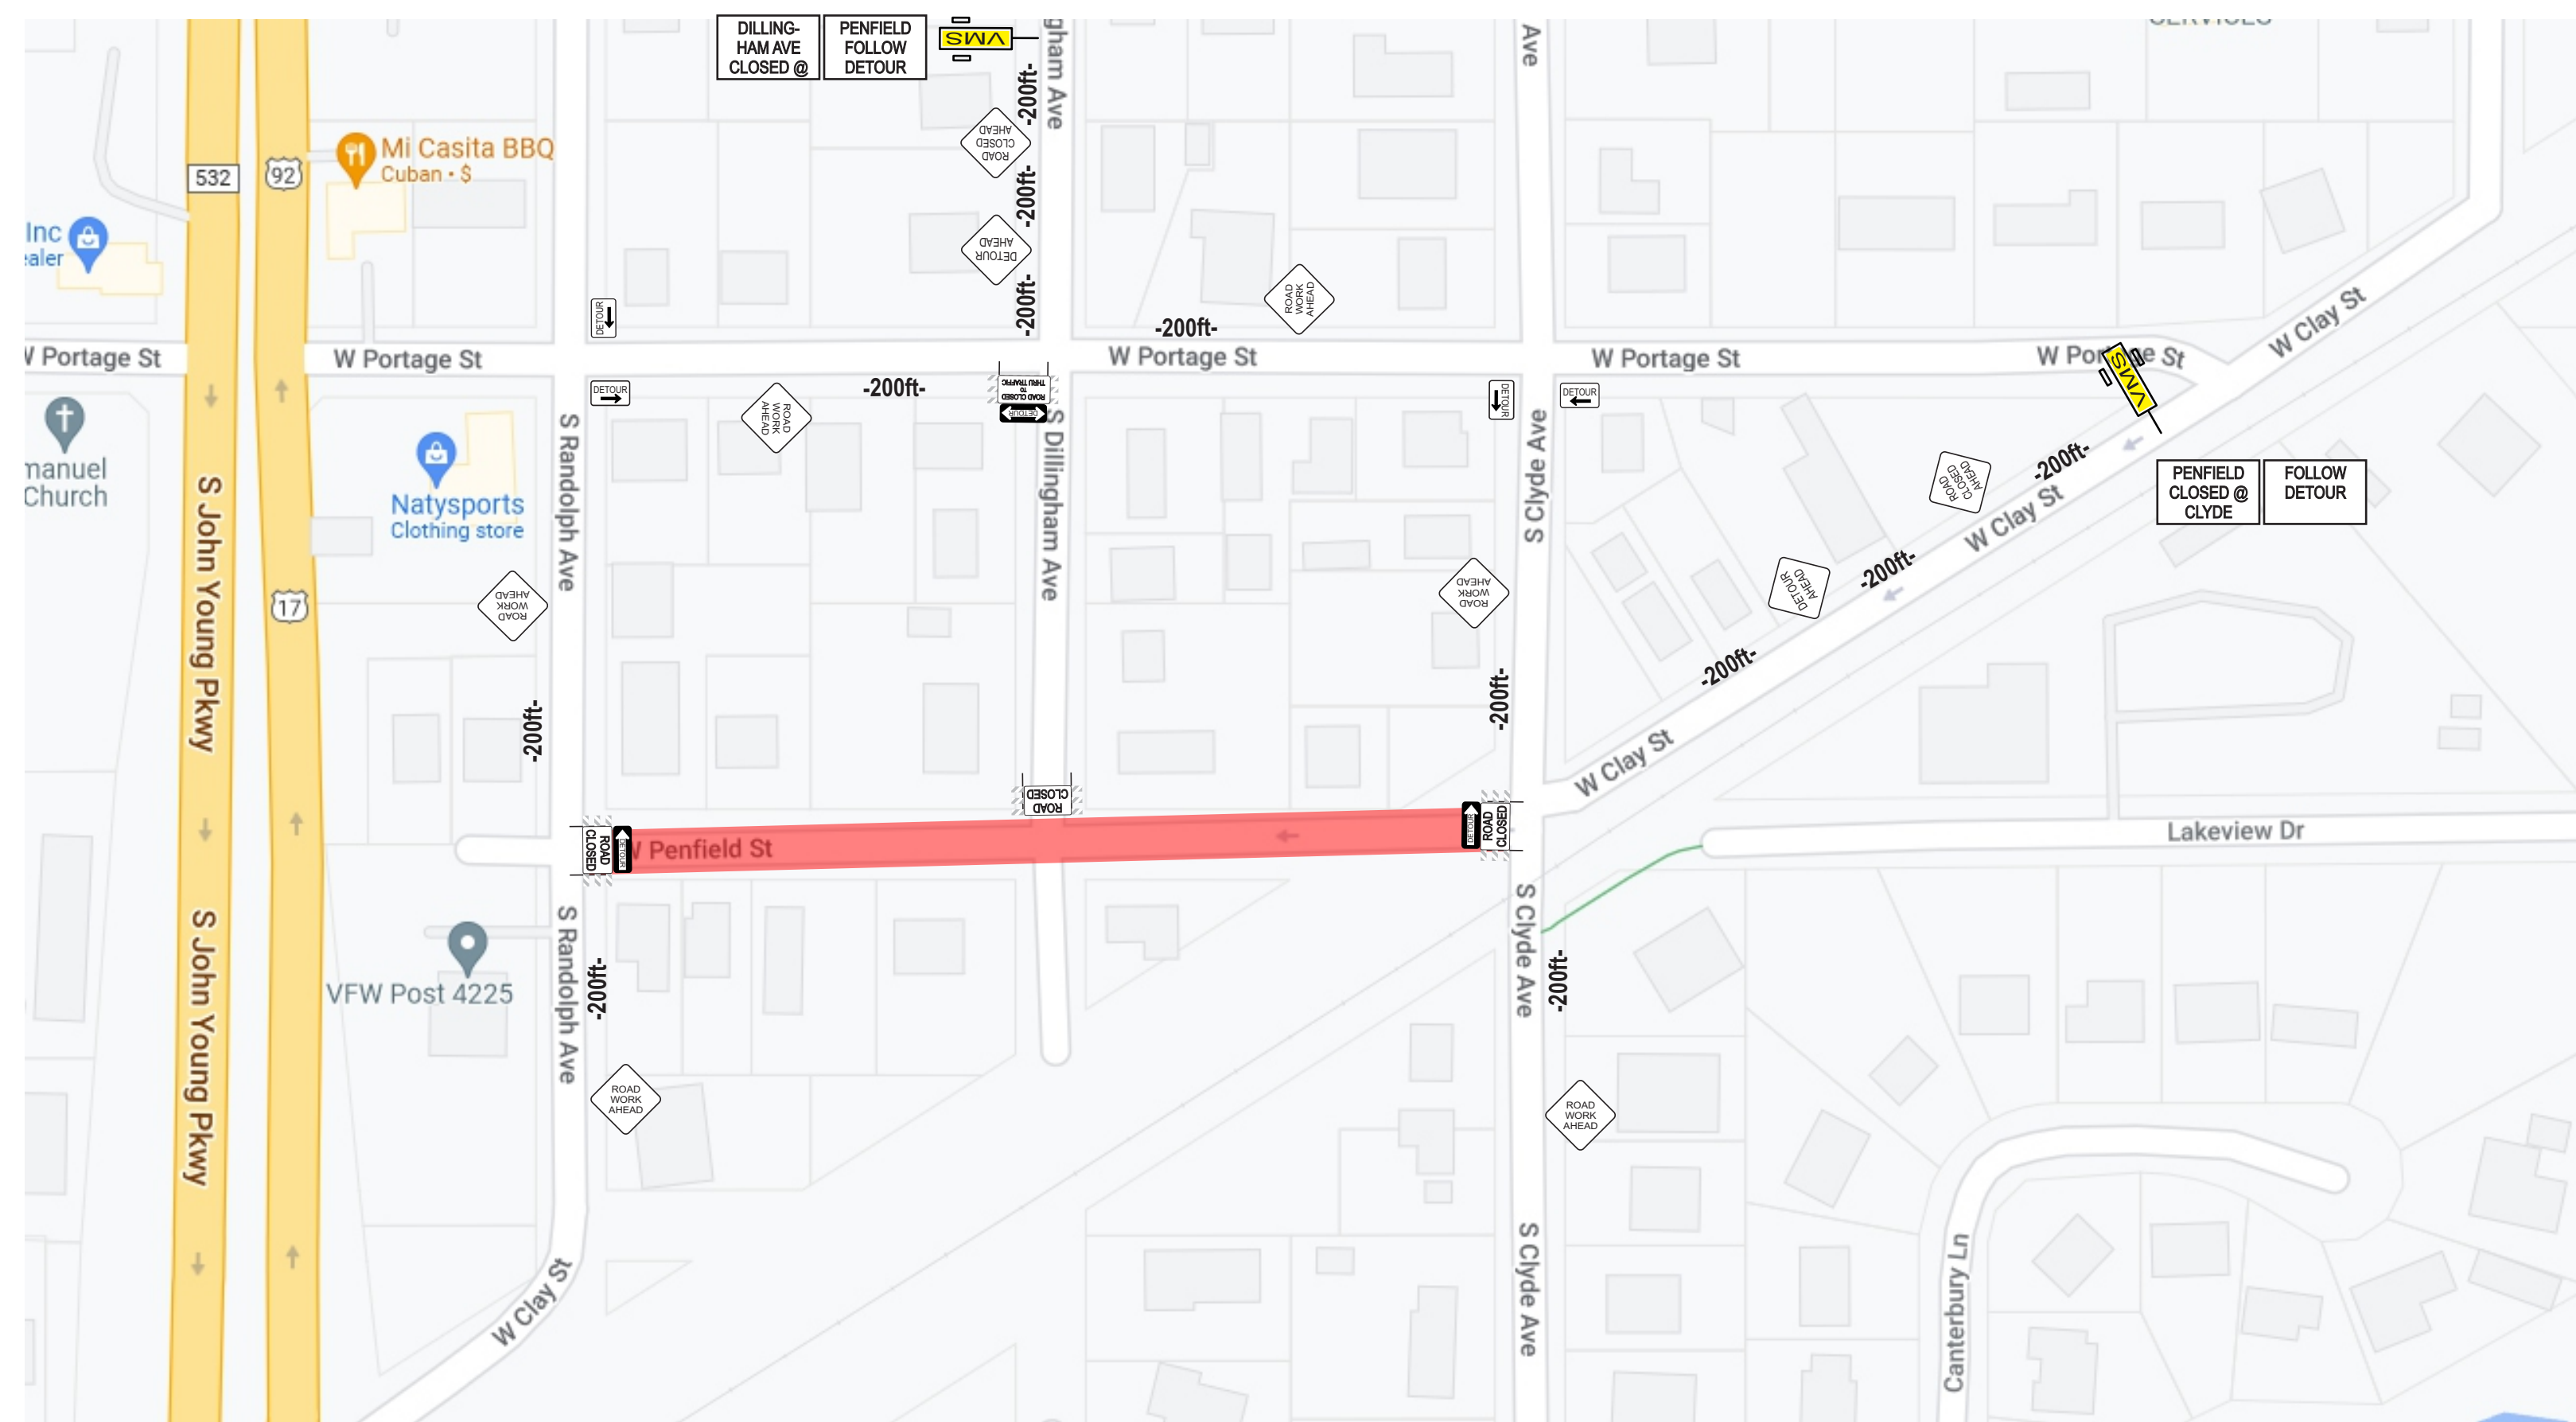

NOT TO SCALE

Owner	
Project Name TOHO LS 57- W Penfield St	Project Number
Prime Contractor Prime Const Group	Traffic Control Contractor ACME BARRICADES LC
Prepared By Russell Gellhouse	407-253-4337 Office 407-253-1342 Fax

Date

THIS MAINTENANCE OF TRAFFIC PLAN ("MOT PLAN") IS THE EXCLUSIVE PROPERTY OF ACME BARRICADES, LC, AND IS PROVIDED SOLELY FOR INFORMATIONAL PURPOSES. THE MOT PLAN HAS BEEN PREPARED FOR THE EXCLUSIVE AUTHORIZED INTERPRETATION, IMPLEMENTATION AND NECESSARY MODIFICATION BY ACME BARRICADES, LC ONLY. THE MOT PLAN HAS NOT BEEN PREPARED FOR DISTRIBUTION TO OR INTERPRETATION, IMPLEMENTATION OR RELIANCE BY ANY OTHER PARTY. ACME BARRICADES, LC DOES NOT MAKE ANY WARRANTIES OR REPRESENTATIONS OF ANY KIND RELATED TO THIS MOT PLAN. IN EXCHANGE FOR THE RECEIPT OF THIS INFORMATIONAL ONLY MOT PLAN, THE RECIPIENT HEREBY AGREES TO INDEMNIFY, DEFEND AND HOLD HARMLESS ACME BARRICADES, LC AND ITS EMPLOYEES FROM ANY AND ALL CLAIMS ARISING FROM THE RECIPIENT'S USE OF THIS INFORMATIONAL ONLY MOT PLAN.

FDOT

This Certifies that
Russell J. Gellhouse

Has Completed a Florida Department of Transportation Approved
Temporary Traffic Control (TTC) Advanced (Refresher) Course.

Date Expires: 05/11/2022 Certificate # 40193
Instructor: Al Sevech FDOT Provider # 134

A&S Consultants, Inc.
Phone: 385-768-9899
55 Inlet Harbor Rd. Ste. 121
Port Orange,
www.FloridaMOT.com
nicolle@aswconsultants.com